


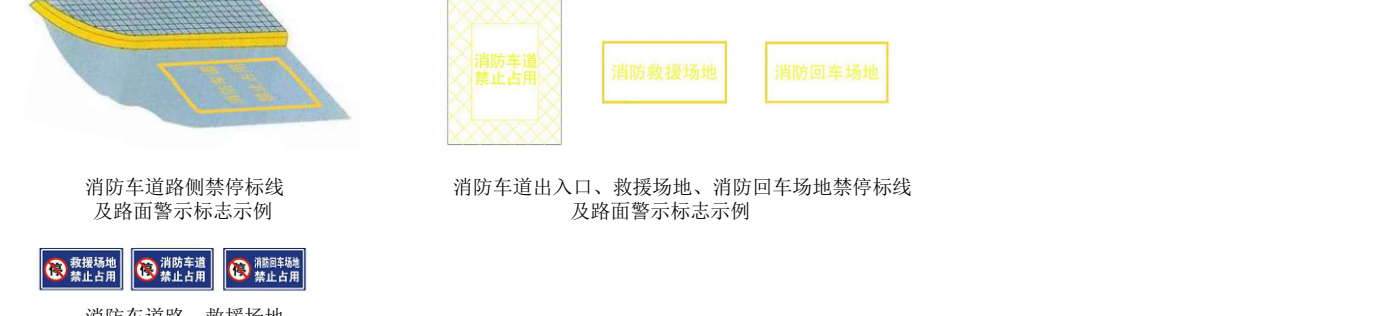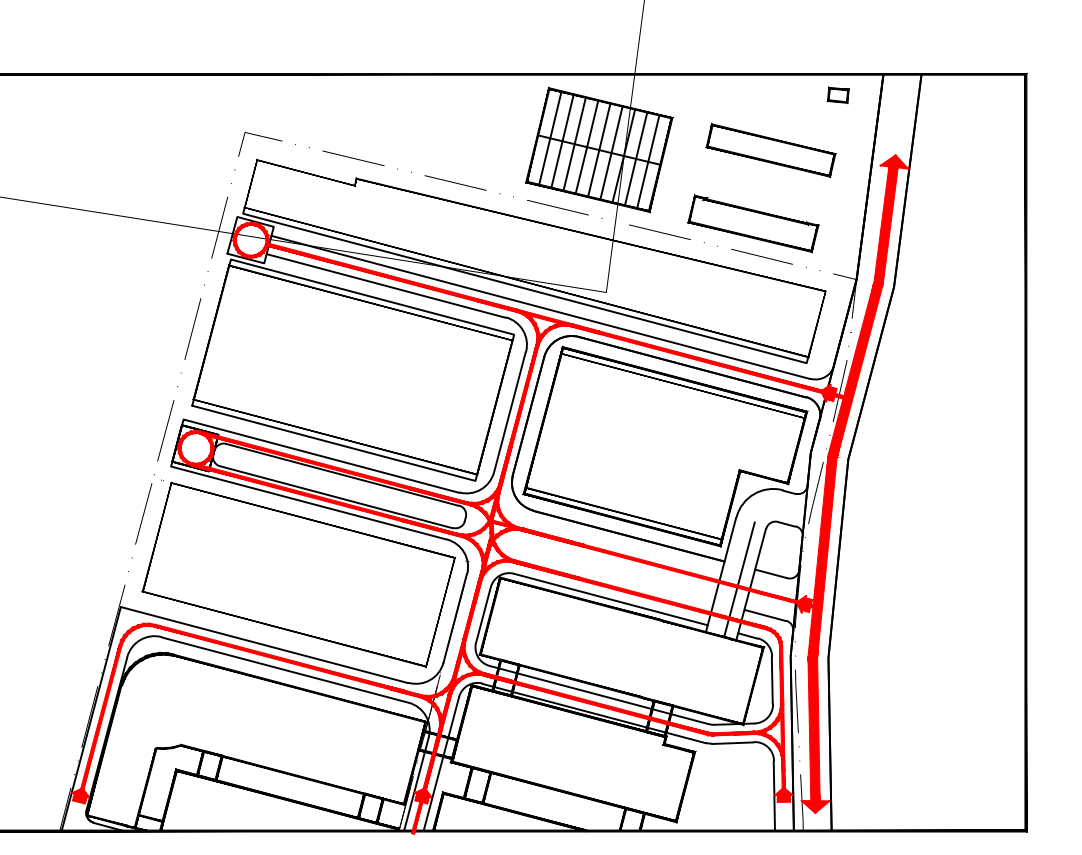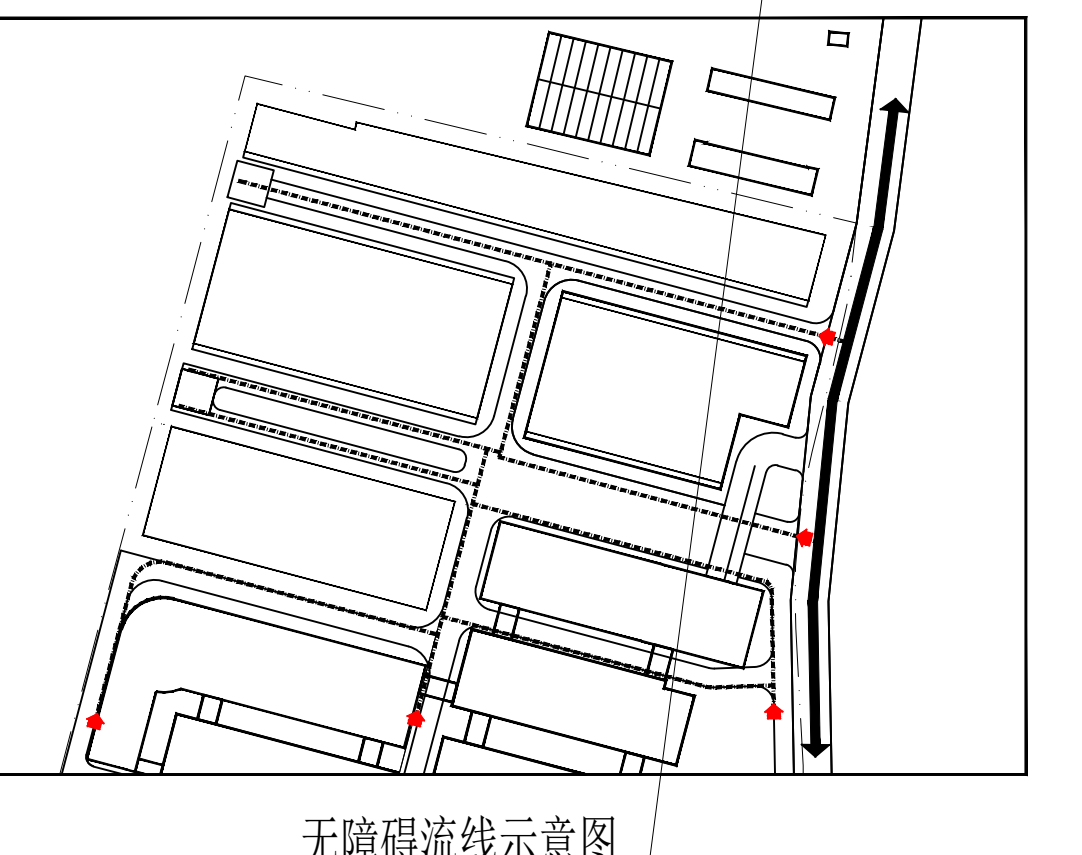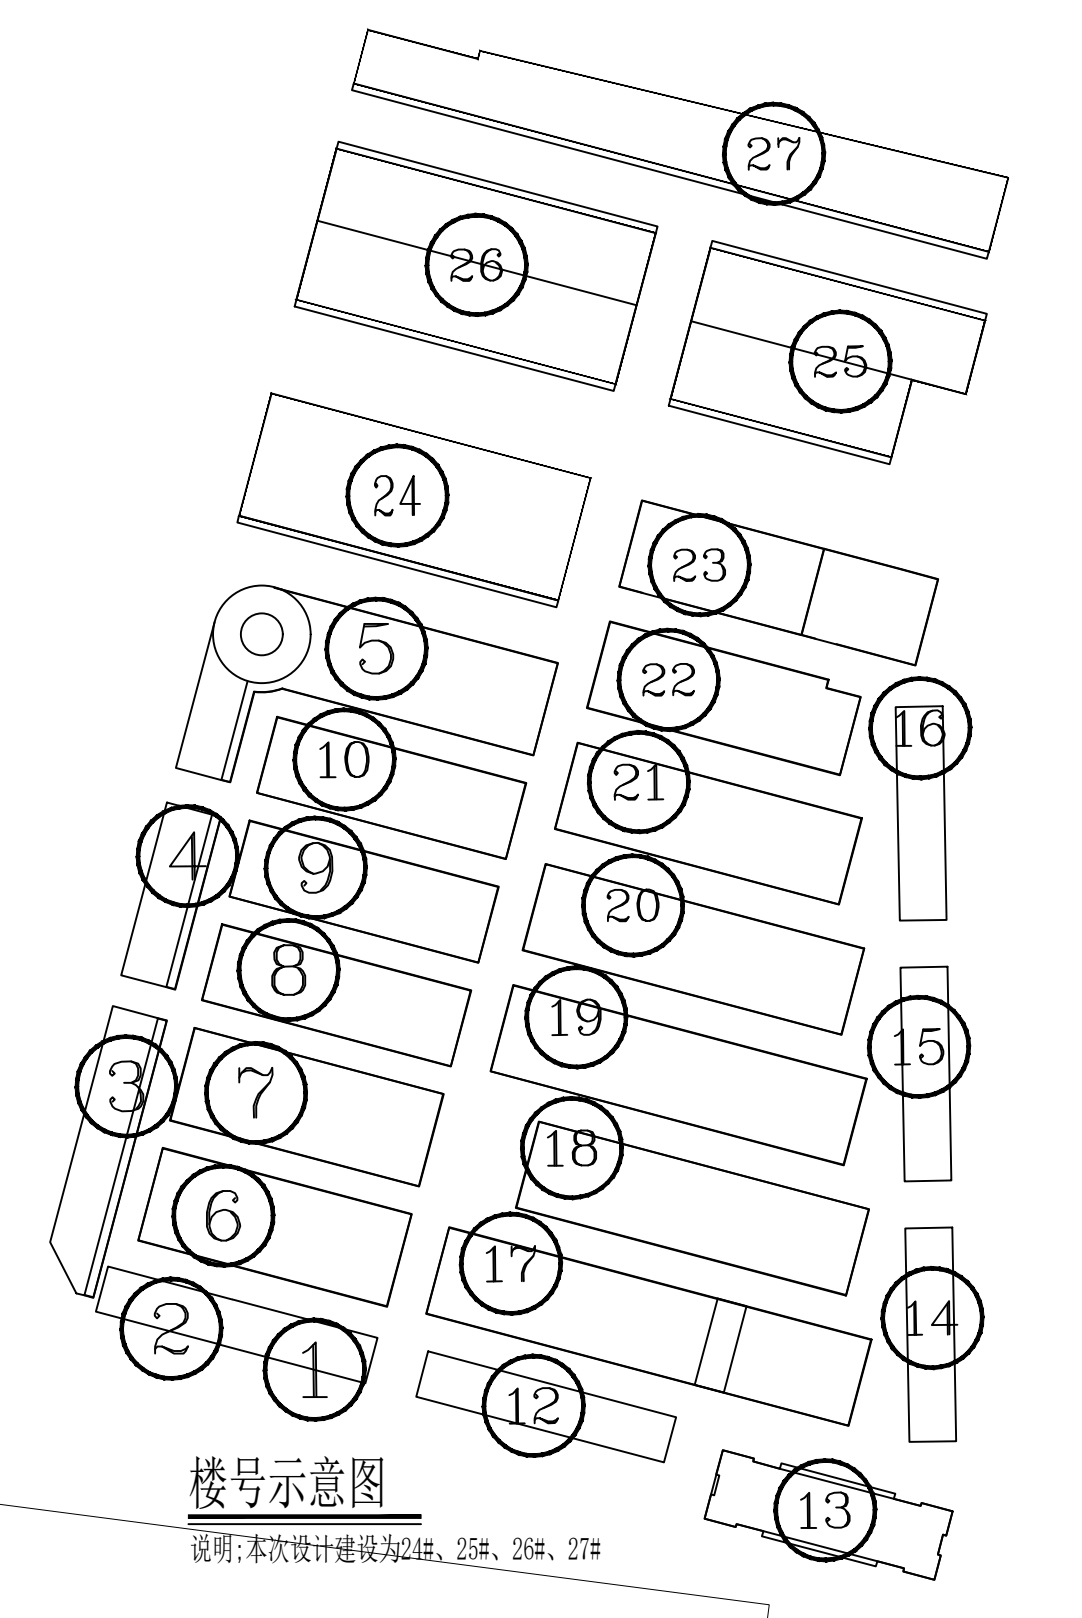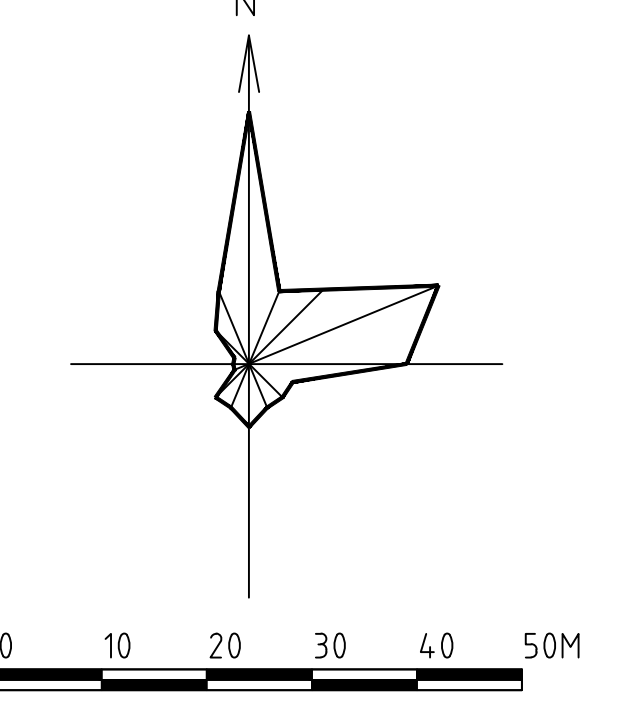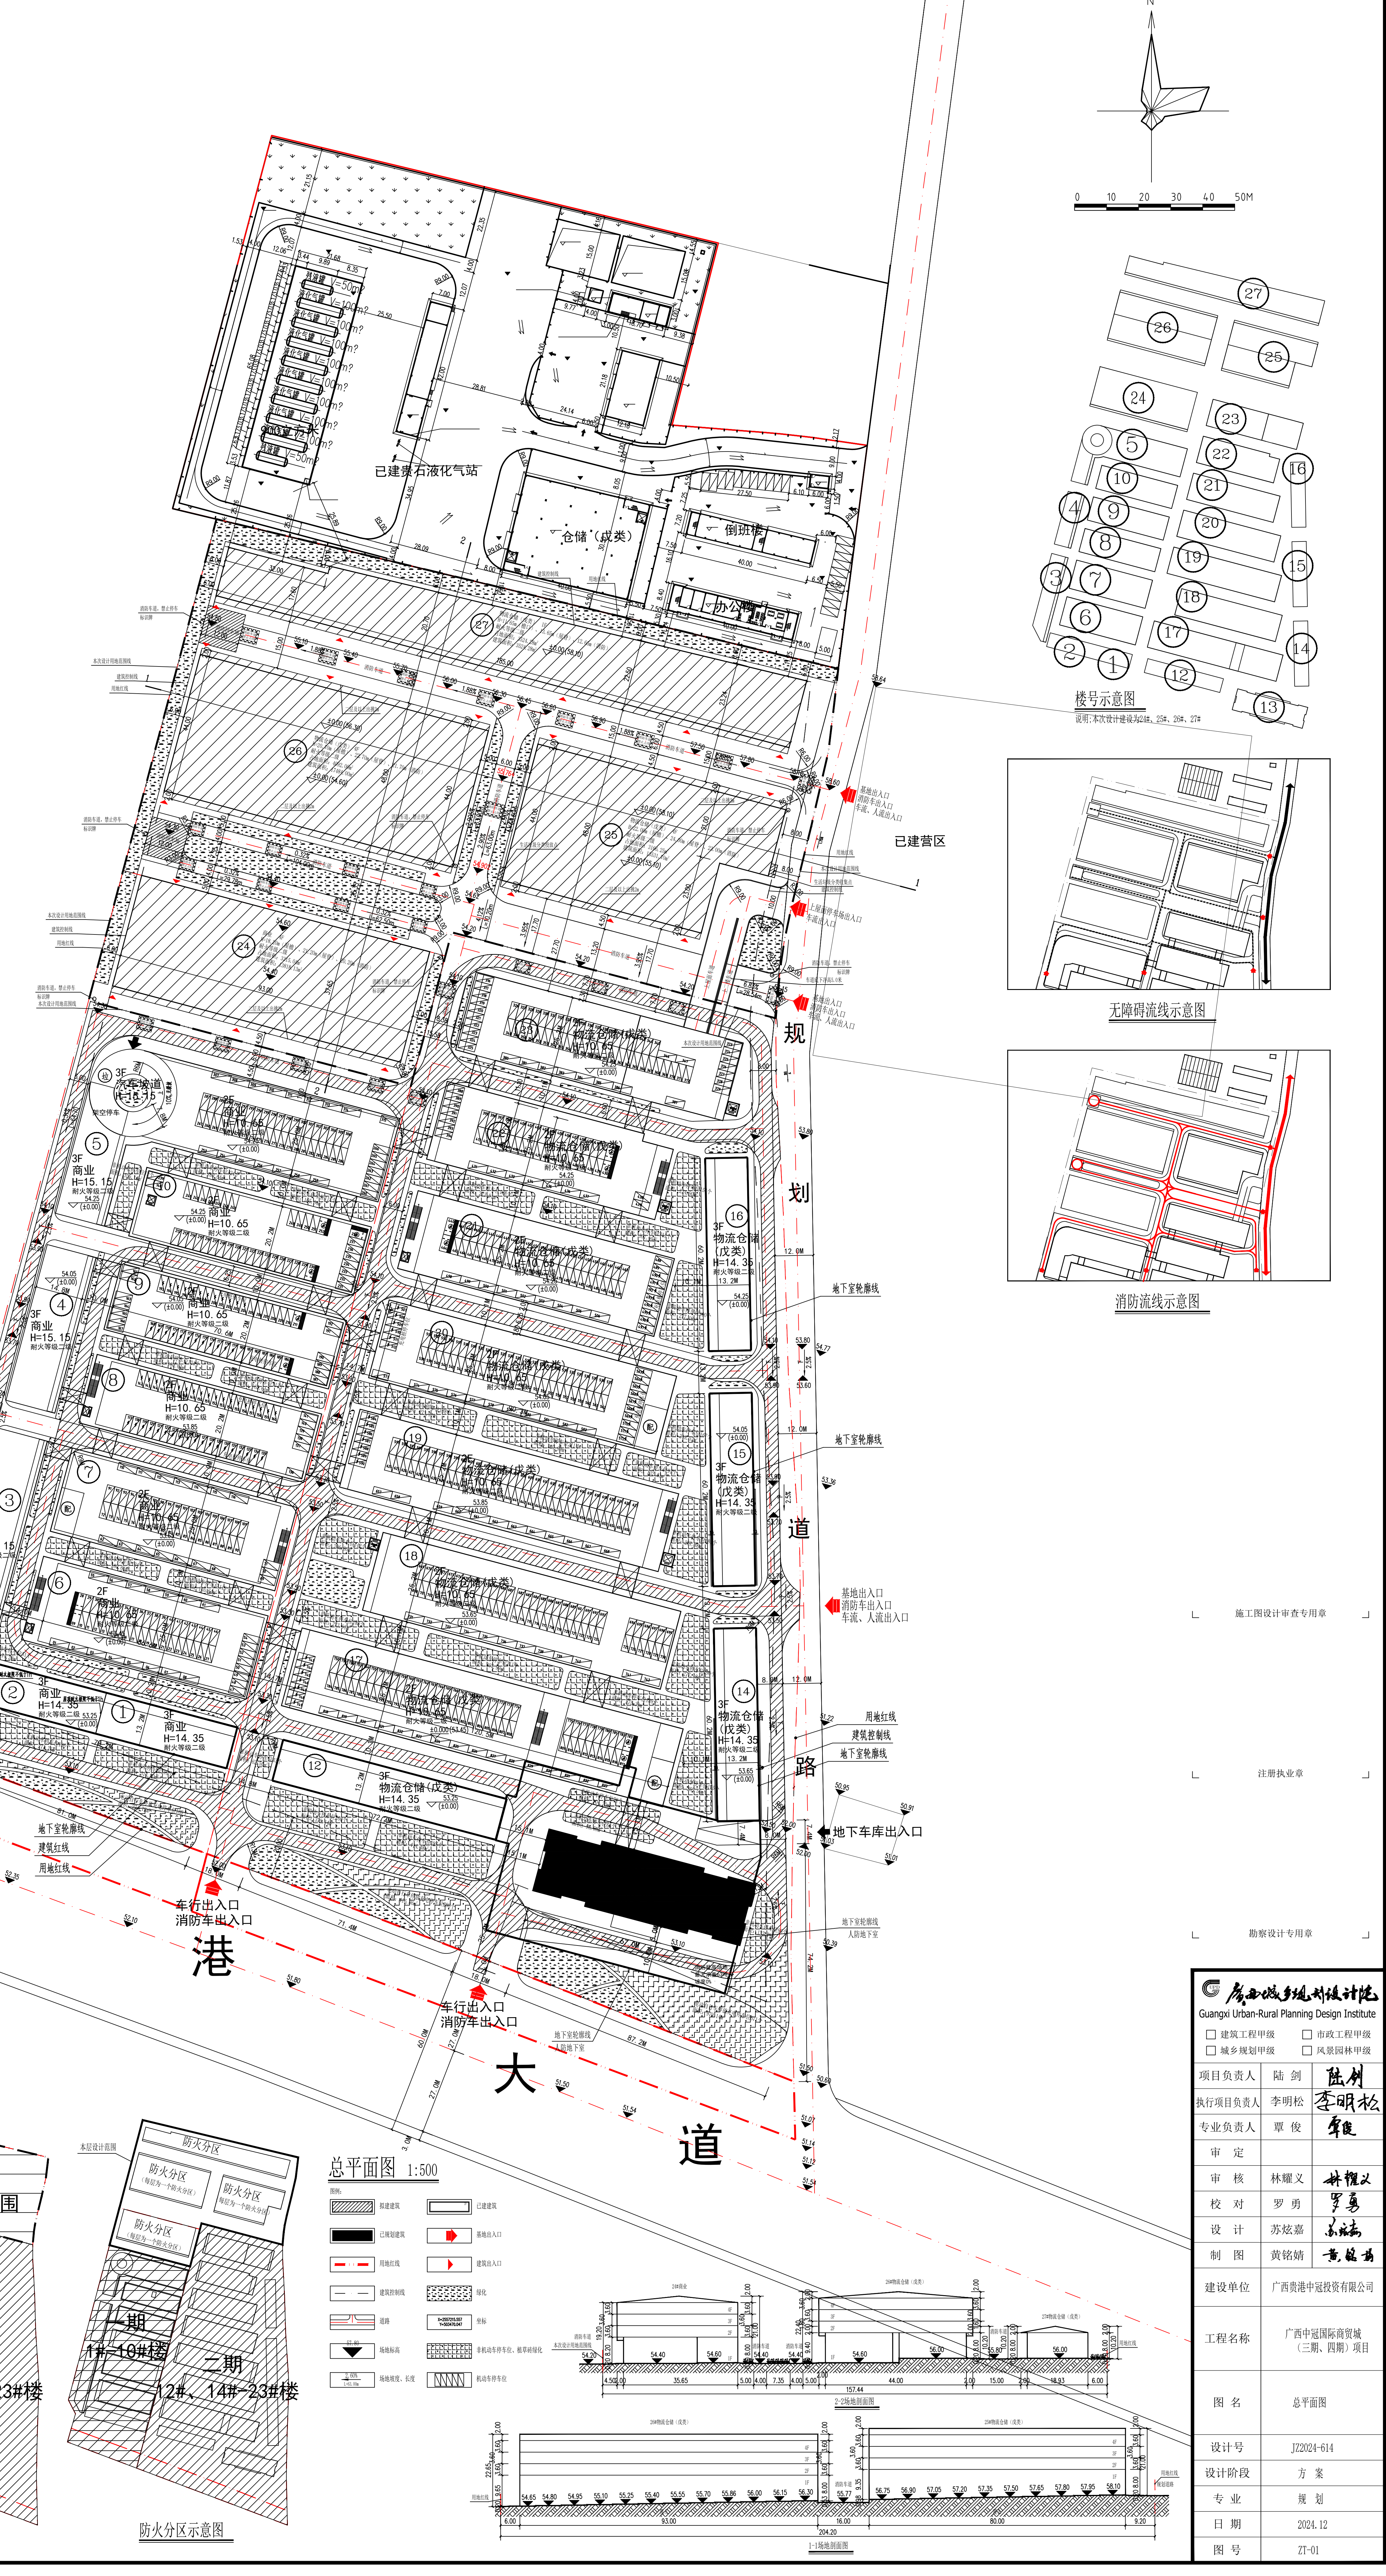



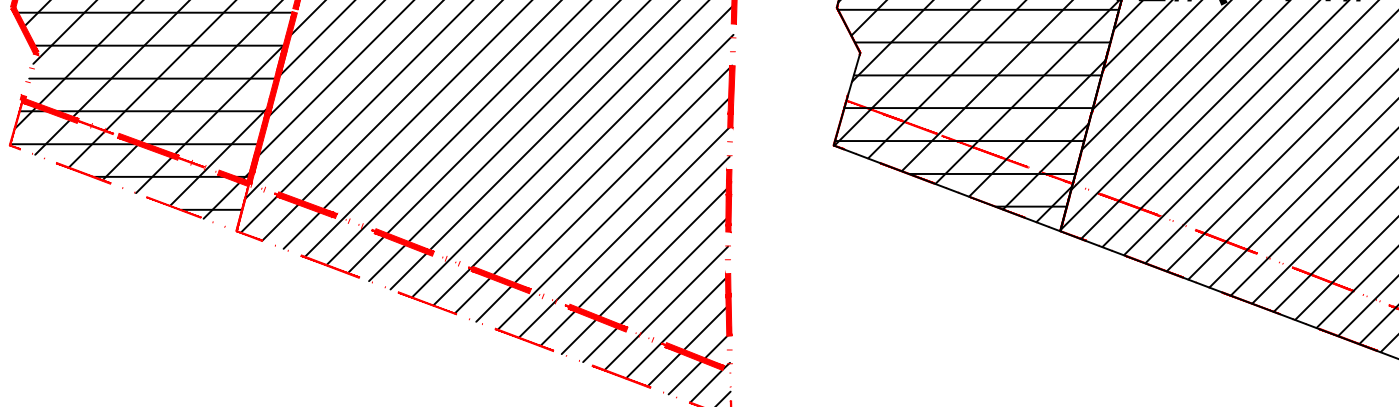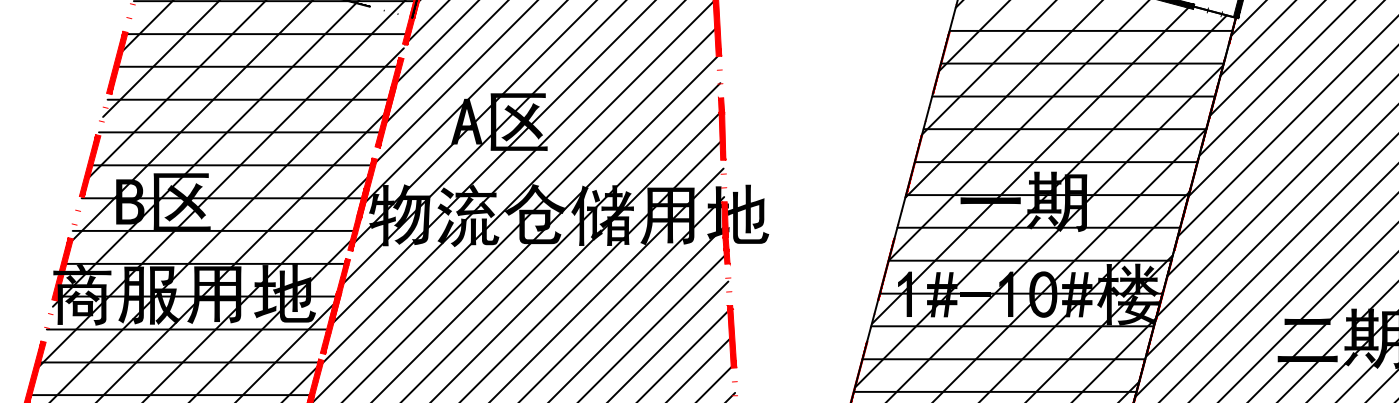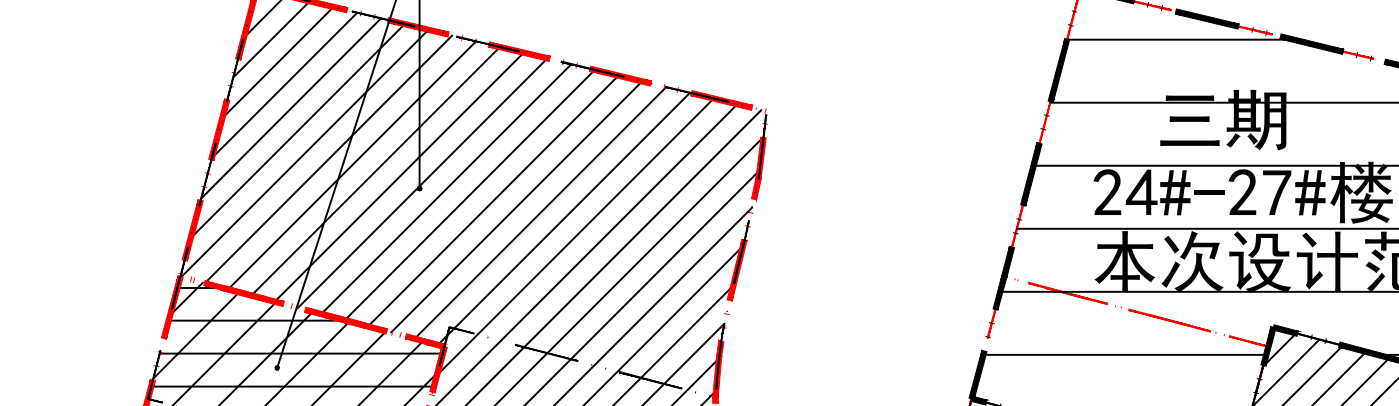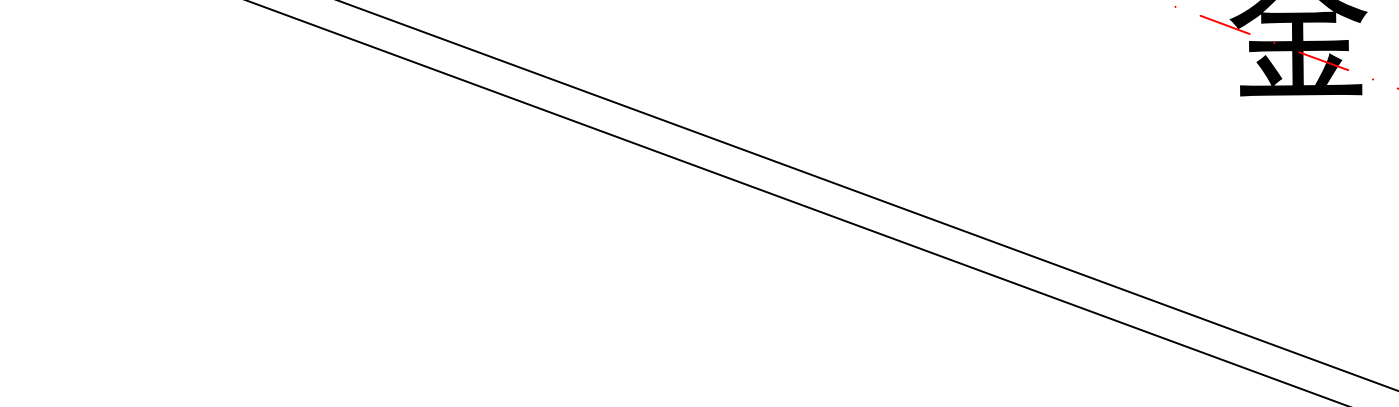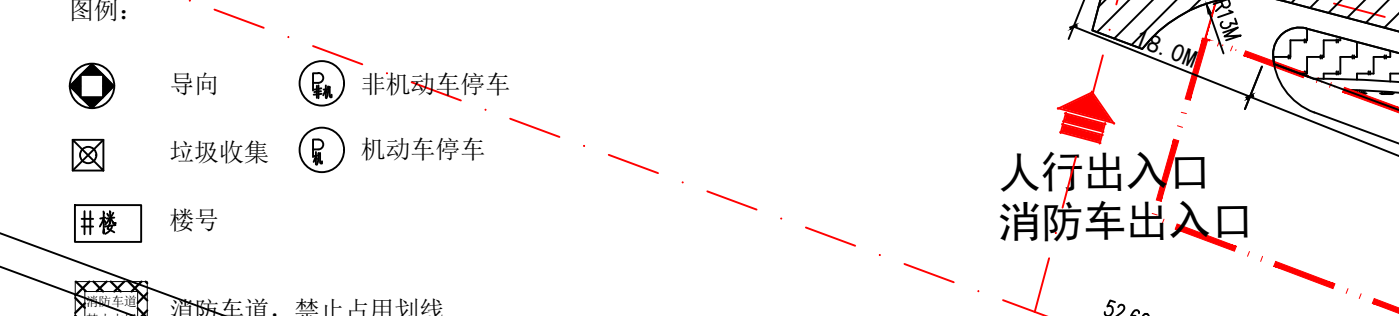

图例: 导向, 非机动车停车位, 垃圾收集, 机动车停车位, 消防通道, 禁止占用线

