


平面界址图

单位: m、m²

批次名称: 贵港市覃塘区2025年第十八批次乡镇建设用地(18-1)地块
坐落: 贵港覃塘产业园区国际绿色家居产业园南纬三路与青云路西北角
规划用地面积: 112351.84平方米 图幅号: 55.00-47.50 发证情况:
实际用地面积: 112351.84平方米 土地利用类别: 三类工业用地

界址点坐标表			
点号	X	Y	边长
1	2556543.694	36649522.294	0.12
2	2556543.695	36649522.419	3.70
3	2556543.733	36649526.120	1.96
4	2556543.753	36649528.076	9.08
5	2556543.847	36649537.155	0.19
6	2556543.849	36649537.345	9.47
7	2556543.946	36649546.812	33.78
8	2556544.293	36649580.587	12.41
9	2556544.421	36649593.000	4.65
10	2556544.594	36649597.650	44.19
11	2556545.579	36649641.832	29.25
12	2556546.231	36649671.078	7.97
13	2556546.409	36649679.047	5.94
14	2556540.472	36649679.081	4.05
15	2556537.337	36649681.646	4.05
16	2556533.854	36649683.715	4.05
17	2556530.100	36649685.238	4.05
18	2556526.160	36649686.184	4.05
19	2556522.124	36649686.529	53.08
20	2556469.051	36649687.074	23.29
21	2556445.762	36649687.313	14.97
22	2556430.789	36649687.467	5.19
23	2556425.691	36649688.439	20.22
24	2556405.830	36649692.225	61.02
25	2556332.494	36649692.852	12.33
26	2556332.494	36649692.979	116.28
27	2556216.210	36649694.173	2.67
28	2556213.547	36649693.991	2.67
29	2556210.946	36649693.395	2.67
30	2556208.470	36649692.389	2.67
31	2556206.181	36649691.028	2.67
32	2556204.134	36649689.316	2.67
33	2556202.380	36649687.305	2.67
34	2556200.962	36649685.044	2.67
35	2556199.916	36649682.589	2.67
36	2556199.266	36649680.000	2.67
37	2556199.030	36649677.342	5.00
38	2556194.030	36649677.394	24.01
39	2556170.025	36649677.641	5.00
40	2556165.025	36649677.692	2.96
41	2556164.797	36649680.648	2.96
42	2556164.059	36649683.519	2.96
43	2556162.834	36649686.218	2.96
44	2556161.159	36649688.664	2.96
45	2556159.084	36649690.781	2.96
46	2556156.673	36649692.506	2.96
47	2556154.000	36649693.787	2.96
48	2556151.145	36649694.583	2.96
49	2556148.194	36649694.872	16.21
50	2556131.963	36649695.038	4.47
51	2556127.513	36649695.084	11.80
52	2556115.717	36649695.206	28.19
53	2556086.527	36649695.505	28.60
54	2556057.931	36649695.799	12.06
55	2556045.870	36649695.923	4.93
56	2556040.940	36649695.974	6.52
57	2556034.418	36649696.041	4.40
58	2556030.019	36649696.086	

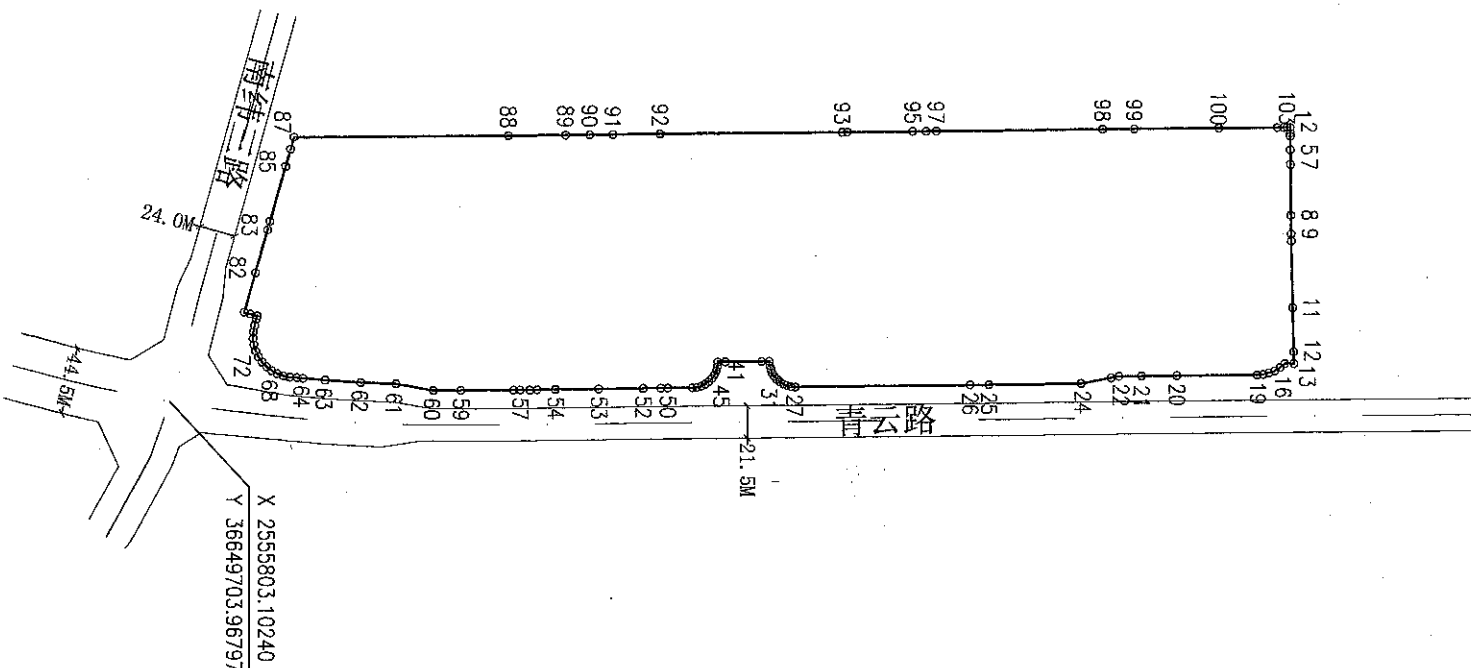

界址点坐标表			
点号	X	Y	边长
58	2556030.019	36649696.086	34.68
59	2555995.345	36649696.442	18.17
60	2555977.177	36649696.629	25.19
61	2555952.369	36649692.245	23.35
62	2555928.037	36649691.359	23.35
63	2555905.733	36649689.915	14.62
64	2555891.166	36649688.560	4.02
65	2555887.158	36649688.315	4.70
66	2555882.471	36649687.911	4.29
67	2555878.252	36649687.155	4.29
68	2555874.206	36649685.742	4.29
69	2555870.435	36649683.706	4.29
70	2555867.033	36649681.099	4.29
71	2555864.086	36649677.987	4.29
72	2555861.669	36649674.448	4.29
73	2555859.842	36649670.571	4.29
74	2555858.651	36649666.454	4.29
75	2555858.127	36649662.200	4.29
76	2555858.282	36649657.917	4.29
77	2555859.112	36649653.713	4.27
78	2555860.269	36649649.605	2.34
79	2555860.903	36649647.353	5.00
80	2555866.090	36649645.998	4.00
81	2555862.239	36649644.913	27.34
82	2555859.648	36649618.595	29.43
83	2555867.624	36649590.265	5.88
84	2555869.218	36649584.602	37.81
85	2555879.463	36649548.211	12.07
86	2555882.733	36649536.597	8.21
87	2555884.959	36649528.690	14.38
88	2556026.333	36649527.317	37.92
89	2556004.251	36649526.949	15.98
90	2556080.226	36649526.794	15.25
91	2556095.473	36649526.646	31.05
92	2556126.522	36649526.345	120.56
93	2556247.077	36649525.174	3.47
94	2556250.543	36649525.141	43.75
95	2556294.289	36649524.716	8.85
96	2556303.141	36649524.630	6.70
97	2556309.842	36649524.565	110.01
98	2556419.850	36649523.497	20.85
99	2556440.696	36649523.294	55.82
100	2556496.516	36649522.752	38.76
101	2556535.279	36649522.376	4.15
102	2556539.426	36649522.336	2.35
103	2556541.778	36649522.313	1.92
1	2556543.694	36649522.294	
S=112351.84平方米,附168.52亩			

比例尺 1 : 5000

图号: PF2025071118A

36649.005

注: 本图幅采用2000国家大地坐标系, 中央子午线采用108° 00'。

广西攀峰测绘有限公司

2025年7月解析法测绘界址点
制图日期: 2025年7月11日
检查日期: 2025年7月11日

制图员: 李叶浩
检查员: 何旭东