

平面界址图


单位: m、m²

批次名称: 贵港市港南区2022年第二十三批次乡镇建设用地(23-1)(23-2)地块部分

坐落: 贵港市港南区滨江产业园(玉贵园)

发证情况: 图幅号: 51.00-72.00 规划用地面积: 20039.13平方米

土地利用类别: 三类工业用地 地籍号: 实际用地面积: 20039.13平方米

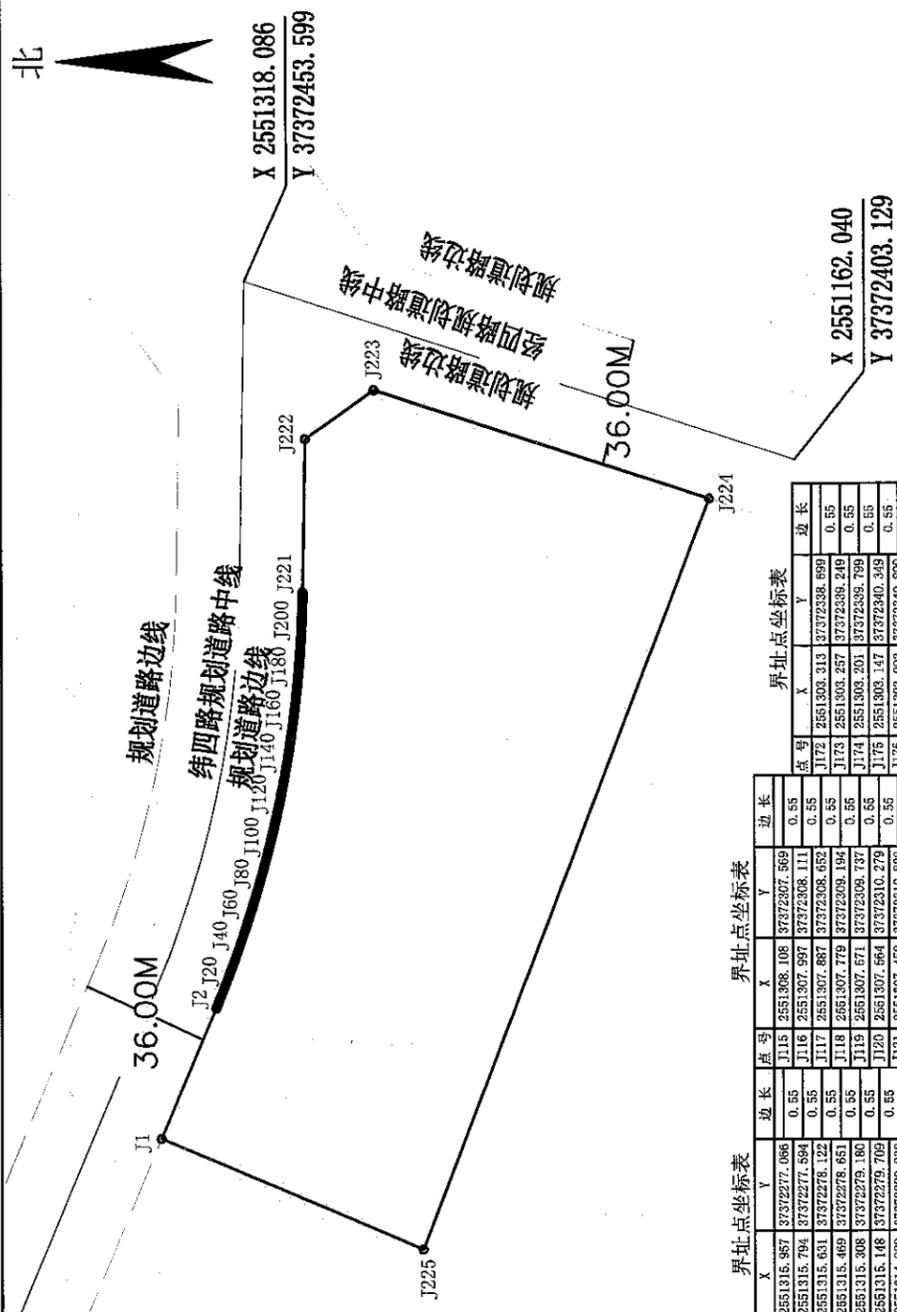

界址点坐标表

点号	X	Y	边长	点号	X	Y	边长

界址点坐标表

点号	X	Y	边长

比例尺 1 : 2000 图号: 251127003P

注: 本图幅采用2000国家大地坐标系, 中央子午线采用111°, 面积计算按 (GB/T17986.1-2000) 房产测量规范执行。

2025年12月解析法测绘界址点

制图日期: 2025年12月1日

检查日期: 2025年12月1日

制图员: 梁伟君
检查员: 殷柳颜