



智领绿色化工新能源材料项目 (一期二阶段55万吨/年高效复合肥) 拟用地位置图

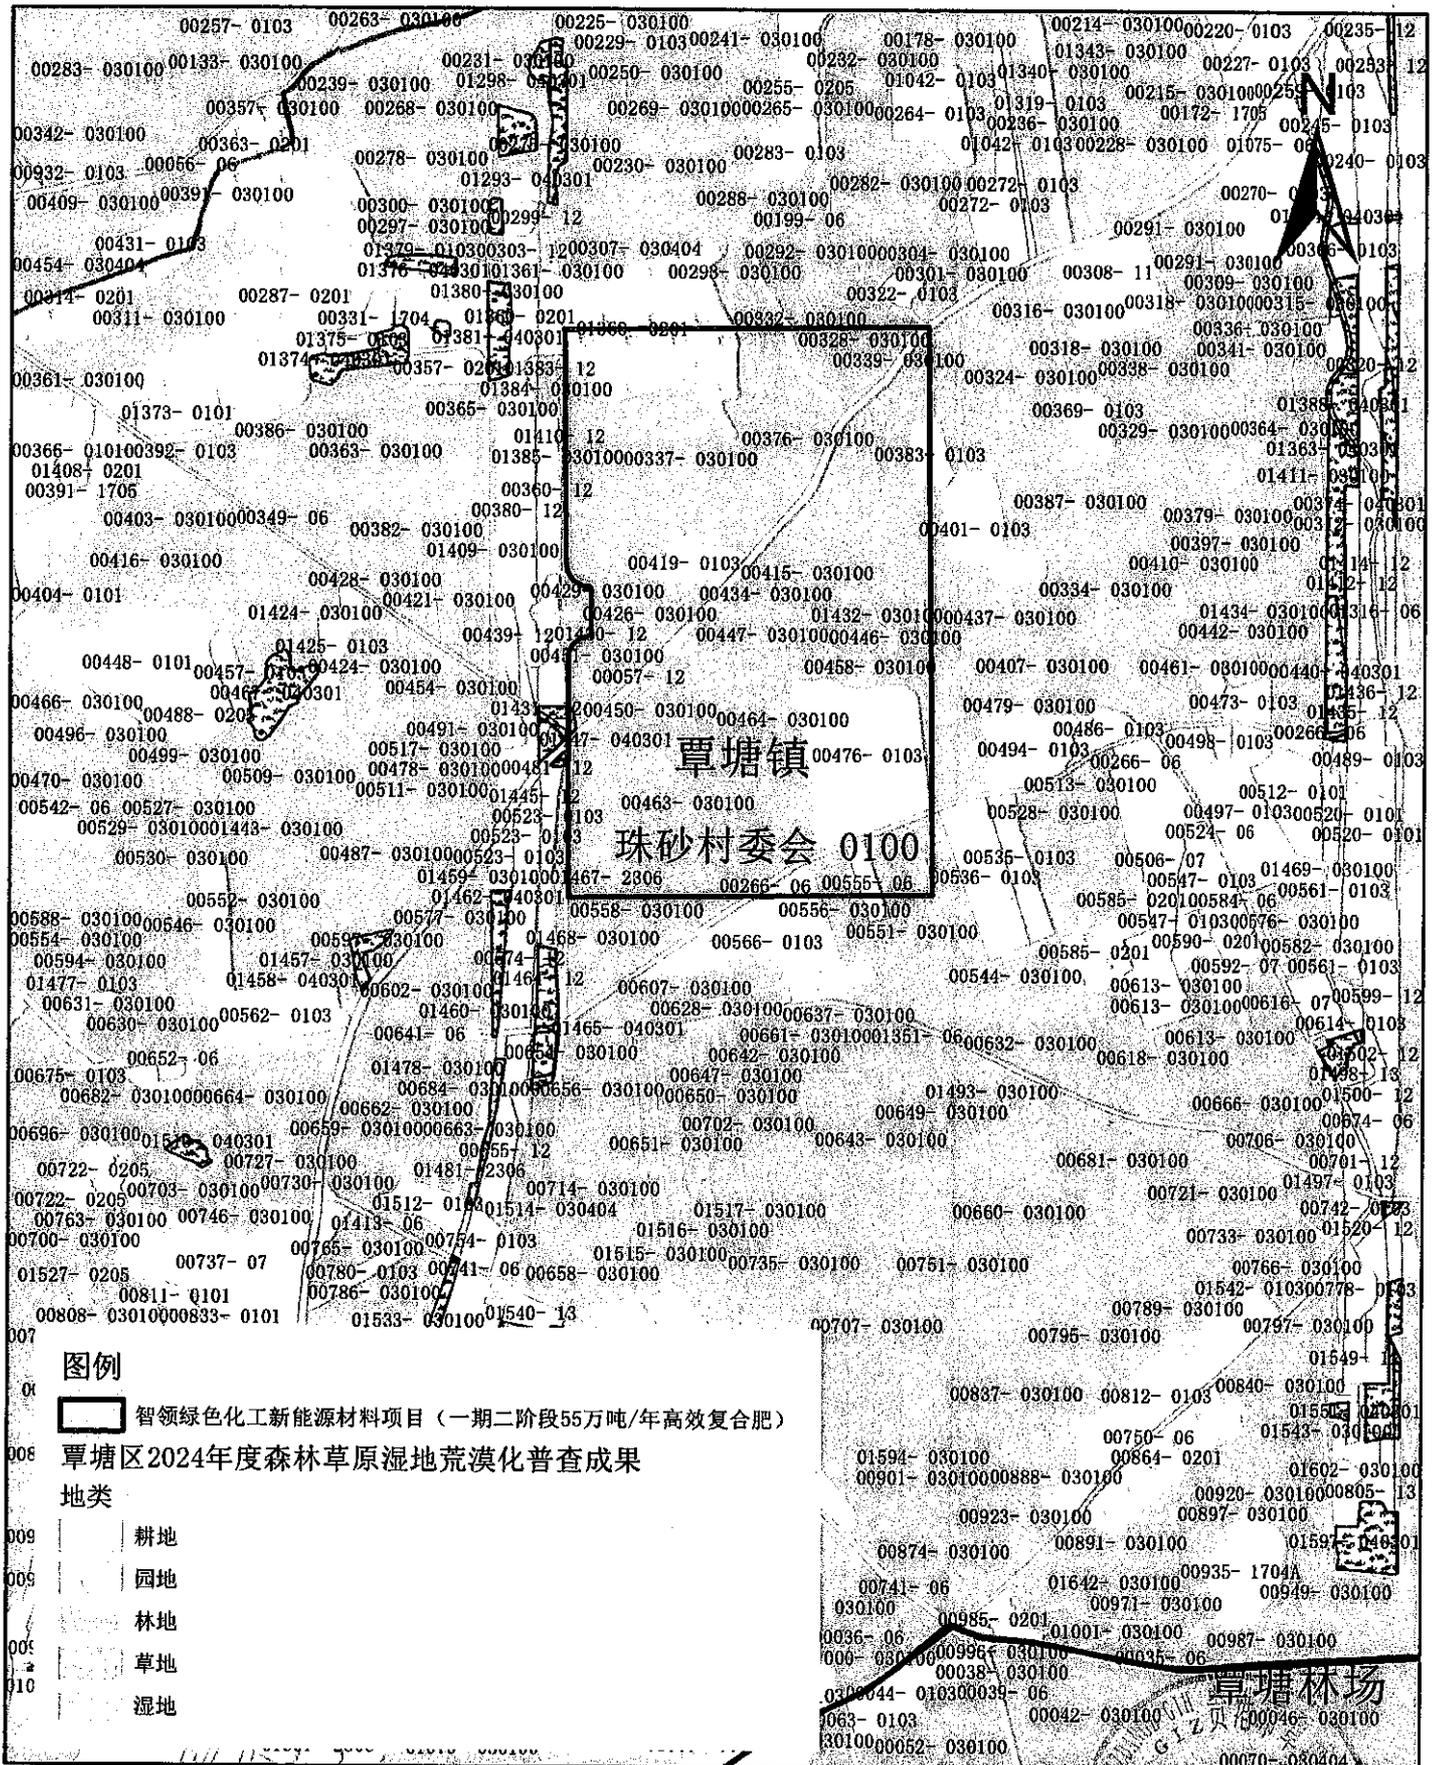

1:5,000

贵港市覃塘区林业局
2026年2月24日

智领绿色化工新能源材料项目（一期二阶段55万吨/年高效复合肥）建设用地规划界限图

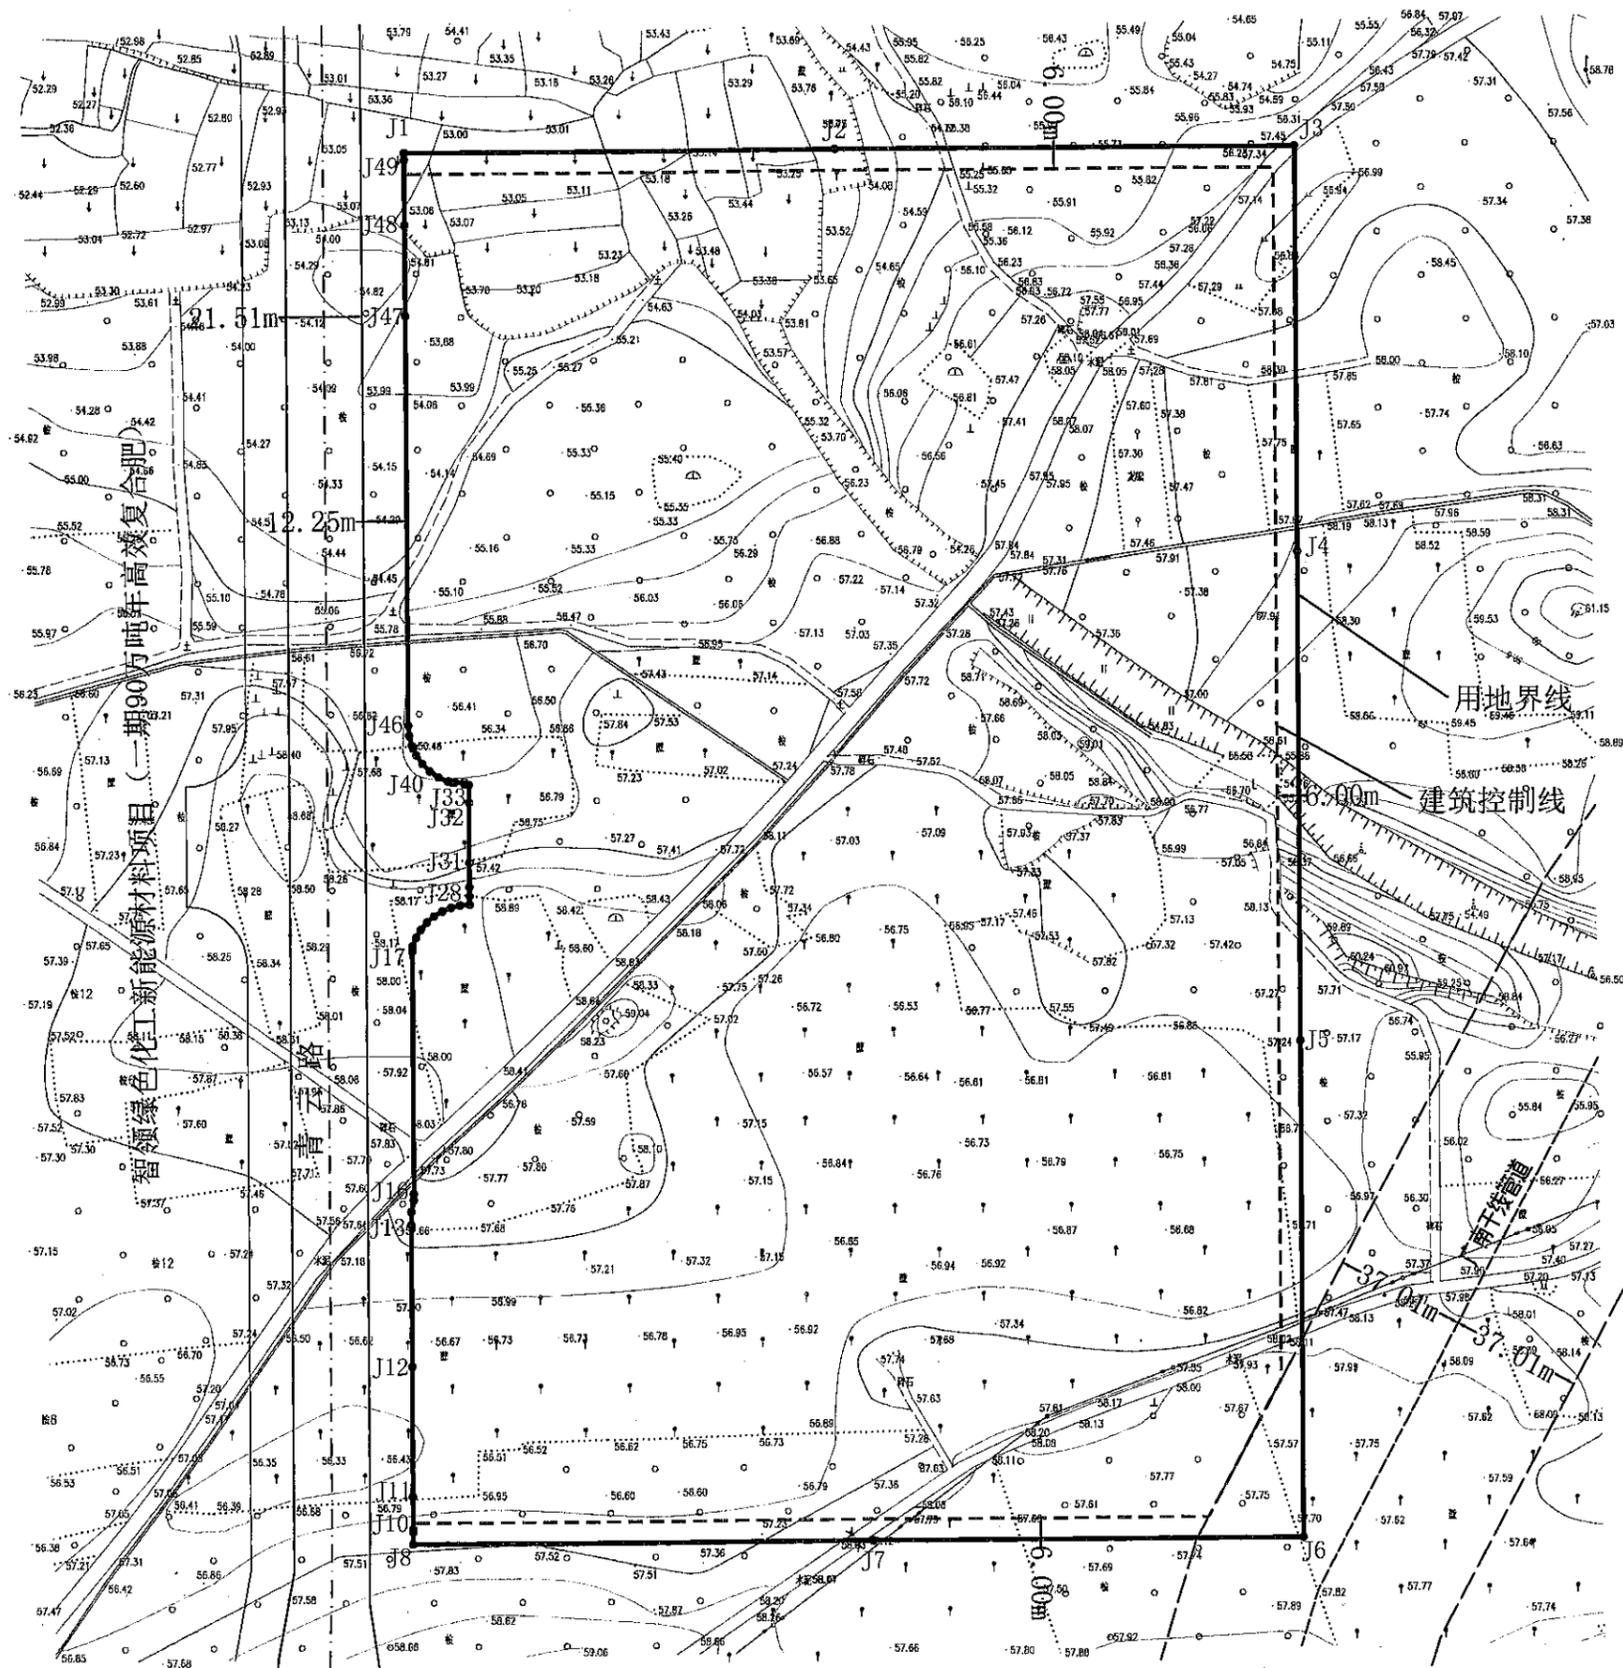

界址点坐标表

界址点坐标表

点号	X	Y	边长	点号	X	Y	边长
J1	2556379.231	36649738.511		J26	2556164.960	36649752.464	
J2	2556380.488	36649860.069	121.56	J27	2556165.609	36649755.052	2.67
J3	2556381.828	36649989.731	129.67	J28	2556165.846	36649757.710	2.67
J4	2556266.577	36649990.915	115.26	J29	2556168.249	36649757.687	2.40
J5	2556127.682	36649992.342	138.90	J30	2556170.846	36649757.661	2.60
J6	2555987.247	36649993.784	140.44	J31	2556177.771	36649757.590	6.93
J7	2555985.999	36649872.293	121.50	J32	2556194.851	36649757.414	17.08
J8	2555984.666	36649742.530	129.77	J33	2556199.851	36649757.360	5.00
J9	2555988.111	36649742.529	3.45	J34	2556199.947	36649756.110	1.25
J10	2555988.804	36649742.522	0.69	J35	2556200.589	36649756.103	0.64
J11	2555998.147	36649742.426	9.34	J36	2556200.561	36649753.352	2.75
J12	2556034.890	36649742.048	36.75	J37	2556200.579	36649752.460	0.89
J13	2556074.930	36649741.637	40.04	J38	2556200.817	36649751.534	0.96
J14	2556078.633	36649741.599	3.70	J39	2556202.042	36649748.835	2.96
J15	2556081.909	36649742.317	3.35	J40	2556203.717	36649746.389	2.96
J16	2556083.747	36649742.298	1.84	J41	2556205.792	36649744.271	2.96
J17	2556152.425	36649741.593	68.68	J42	2556208.202	36649742.546	2.96
J18	2556152.894	36649741.595	0.47	J43	2556210.187	36649741.596	2.20
J19	2556153.893	36649741.649	1.00	J44	2556210.876	36649741.266	0.76
J20	2556153.930	36649741.658	0.04	J45	2556213.731	36649740.470	2.96
J21	2556156.405	36649742.654	2.67	J46	2556216.681	36649740.181	2.96
J22	2556158.695	36649744.025	2.67	J47	2556332.957	36649738.986	116.28
J23	2556160.742	36649745.737	2.67	J48	2556358.814	36649738.721	25.86
J24	2556162.496	36649747.748	2.67	J49	2556377.251	36649738.531	18.44
J25	2556163.913	36649750.009	2.67	J1	2556379.231	36649738.511	1.98
J26	2556164.960	36649752.464	2.67	S=98375.46平方米 折合147.5632亩			

注：

- 图中红线标注的范围为智领绿色化工新能源材料项目（一期二阶段55万吨/年高效复合肥）建设用地，规划用地面积为98375.46平方米，折合147.5632亩；该用地范围及面积均以图中所注的各拐点坐标为依据，涂改无效。
- 用于土地资源管理。

贵港市覃塘区自然资源局

2025年12月24日

行政中队长


说明：本图采用数字化测量，2000国家大地坐标系，1985国家高程基准，中央子午线经度108度00分。

平面界址图

单位: m、m²

批次名称: 贵港市覃塘区2025年第十六批次乡镇建设用地(16-1)地块
 坐落: 贵港覃塘产业园区新材料科技园(青云园)南纬三路与青云路交汇处东北角
 规划用地面积: 98375.46平方米 图幅号: 55.00-47.50
 实际用地面积: 98375.46平方米 土地利用类别: 三类工业用地 发证情况:

点号	X	Y	边长
1	2556379.231	36649738.511	121.56
2	2556390.488	36649860.069	129.67
3	2556381.828	36649989.731	115.26
4	2556266.577	36649990.915	138.90
5	2556127.682	36649992.342	140.44
6	2555987.247	36649993.784	121.50
7	2555985.999	36649872.293	129.77
8	2555984.666	36649742.530	3.45
9	2555988.111	36649742.529	0.69
10	2555988.804	36649742.522	9.34
11	2555998.147	36649742.426	36.75
12	2556034.890	36649742.048	40.04
13	2556074.930	36649741.637	3.70
14	2556078.633	36649741.599	3.35
15	2556081.909	36649742.317	1.84
16	2556083.747	36649742.298	68.68
17	2556152.425	36649741.593	0.47
18	2556152.894	36649741.595	1.00
19	2556153.893	36649741.649	0.04
20	2556153.930	36649741.658	2.67
21	2556156.405	36649742.654	2.67
22	2556158.695	36649744.023	2.67
23	2556160.742	36649745.737	2.67
24	2556162.496	36649747.748	2.67
25	2556163.913	36649750.009	2.67
26	2556164.960	36649752.464	2.67
27	2556165.609	36649755.052	2.67
28	2556165.846	36649757.710	2.40
29	2556168.249	36649757.687	2.60
30	2556170.846	36649757.661	6.93
31	2556177.771	36649757.590	17.08
32	2556194.851	36649757.414	5.00
33	2556199.851	36649757.360	1.25
34	2556199.947	36649756.110	0.64
35	2556200.589	36649756.103	2.75
36	2556200.561	36649753.352	0.89
37	2556200.579	36649752.460	0.96
38	2556200.817	36649751.534	2.96
39	2556202.042	36649748.835	2.96
40	2556203.717	36649746.389	2.96
41	2556206.792	36649744.271	2.96
42	2556208.202	36649742.546	2.20
43	2556210.187	36649741.595	0.76
44	2556210.876	36649741.266	2.96
45	2556213.731	36649740.470	2.96
46	2556216.681	36649740.181	116.28
47	2556332.957	36649738.986	23.86
48	2556358.814	36649738.721	18.44
49	2556377.251	36649738.531	1.98
1	2556379.231	36649738.511	

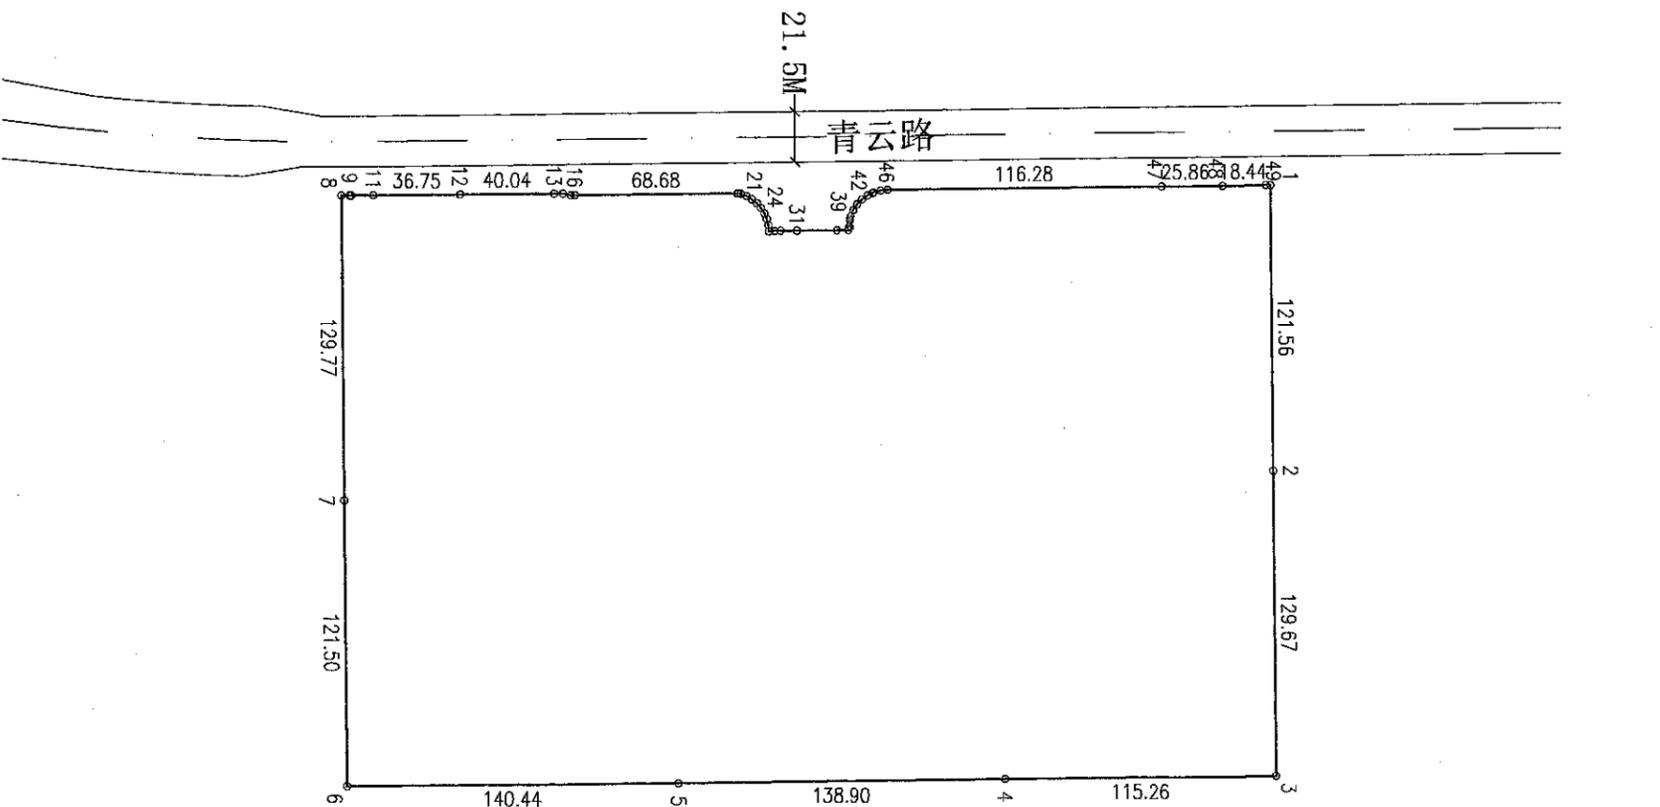

比例尺 1 : 3000

图号: PF2025122642A

注: 本图幅采用2000国家大地坐标系, 中央子午线采用108° 00'。

36649.440



2025年12月解析法测绘界址点
 制图日期: 2025年12月26日
 检查日期: 2025年12月26日

制图员: 李桂莲
 检查员: 何旭东